



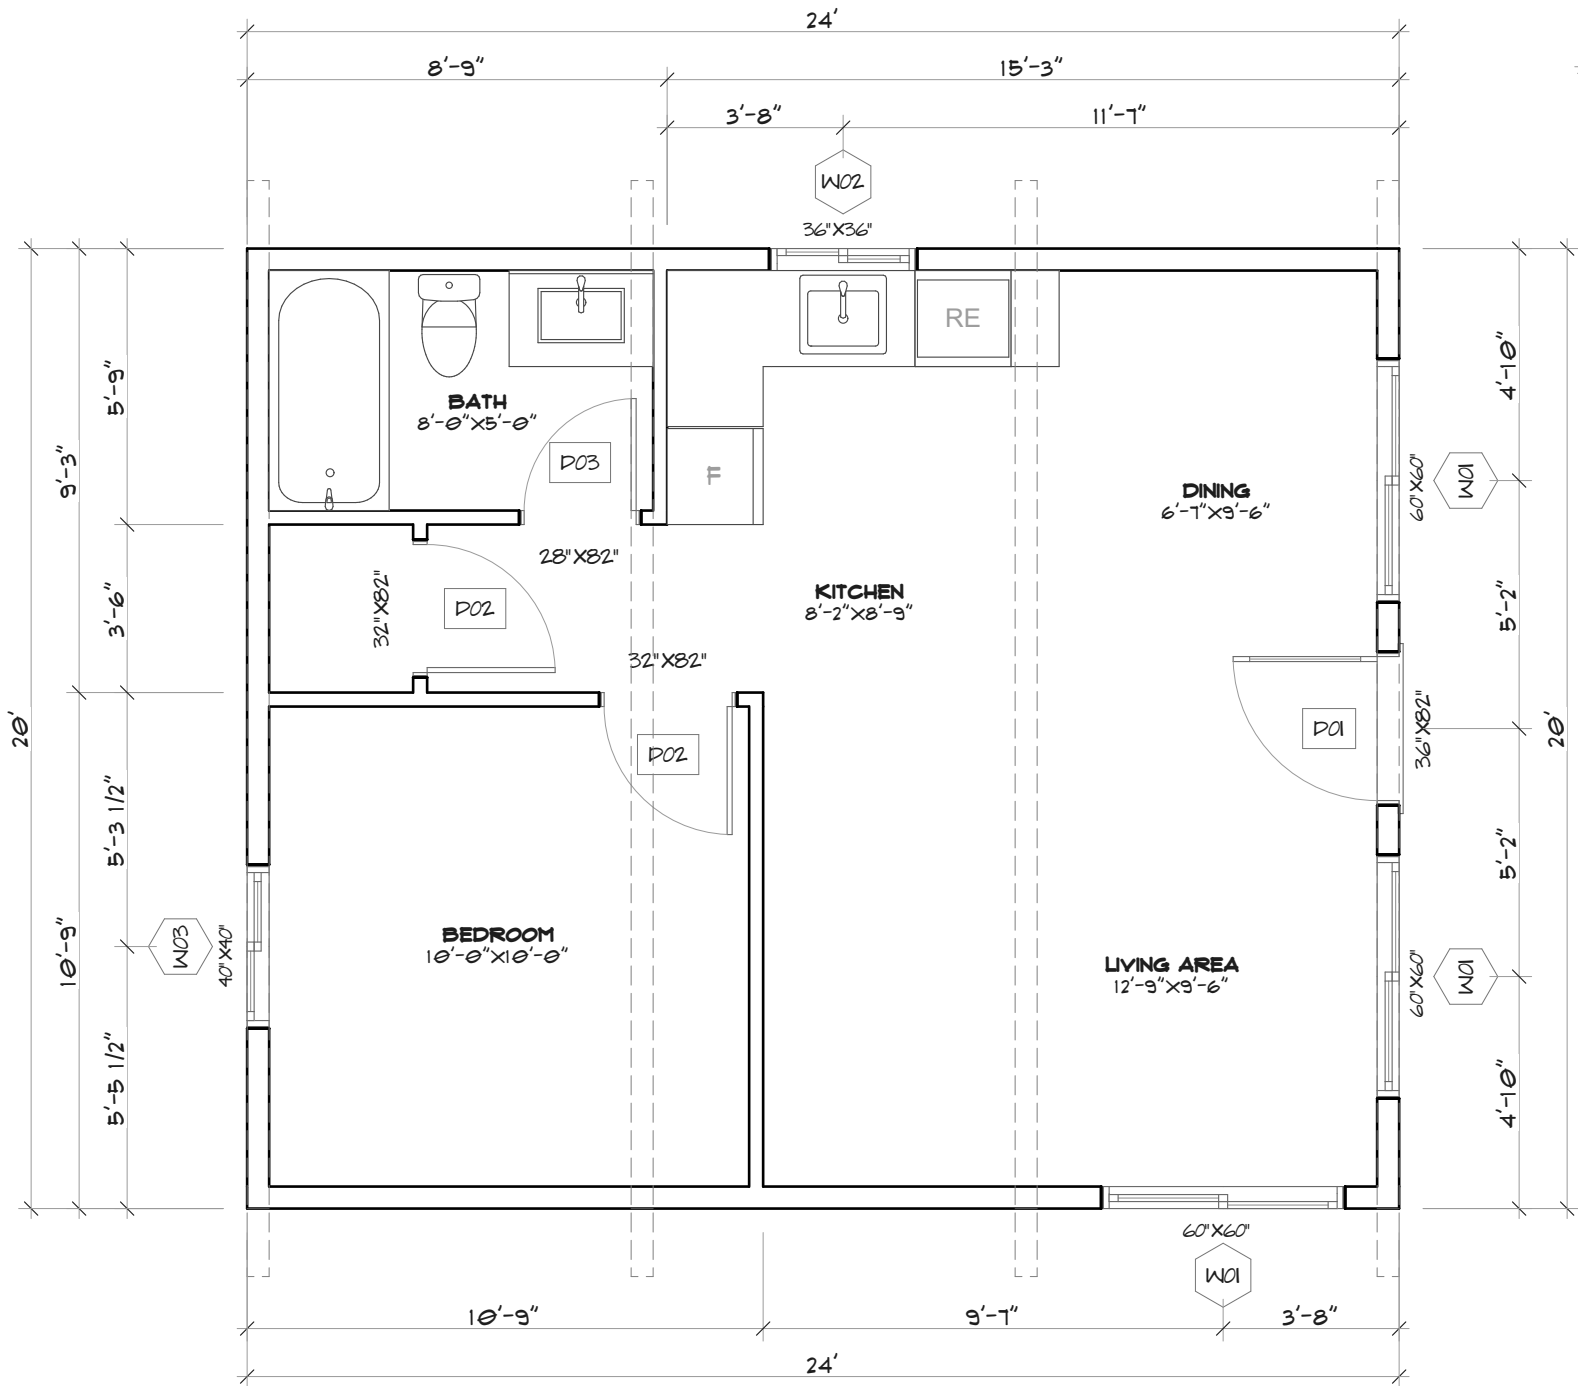

NOTE:
VERIFY GRADE ON SITE

1 FLOOR PLAN

SCALE: 1/4" = 1'-0"

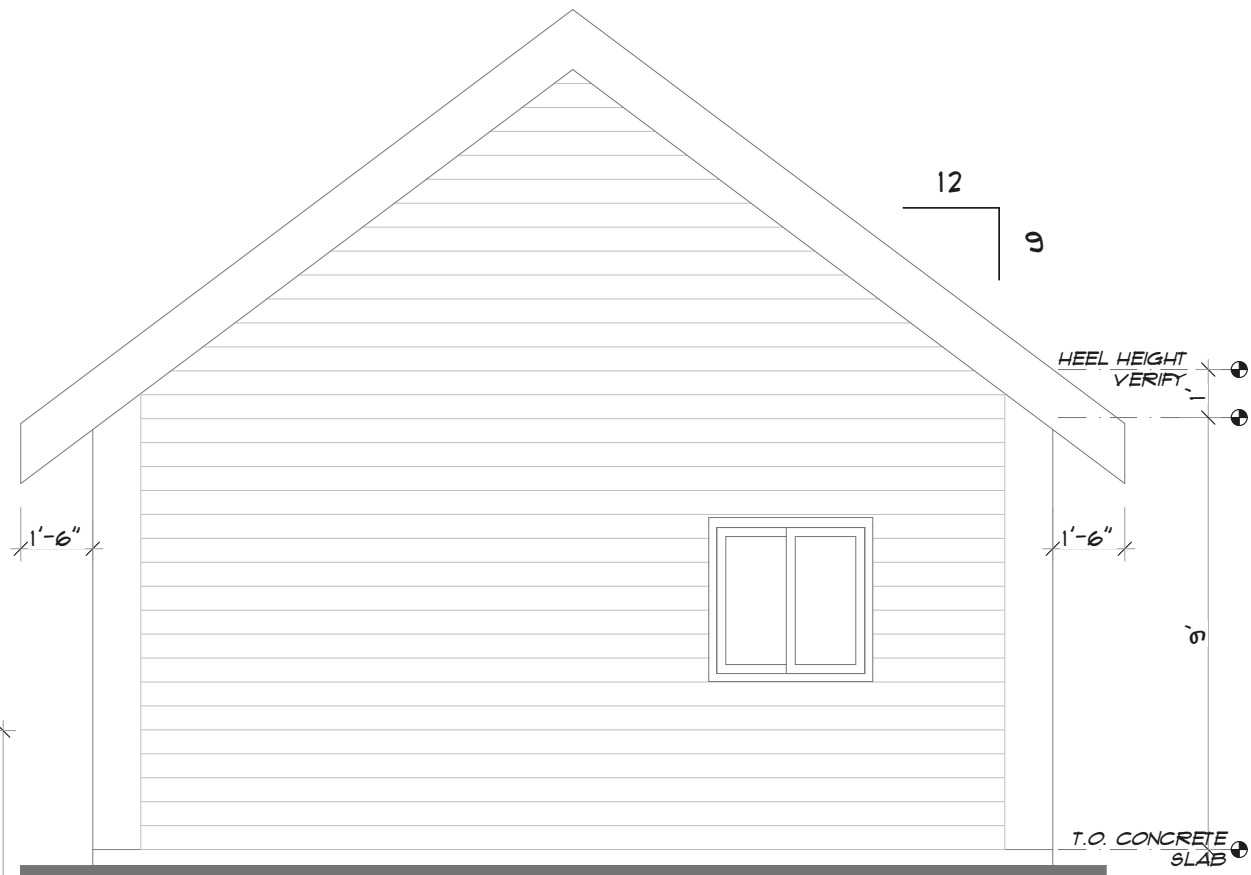


2 REAR ELEVATION

SCALE: 1/4" = 1'-0"


AREA: 480 SQ. FT.

FOR REVIEW


TIMBER BUILT HOMES			
XXX			
123, AB			
FLOOR PLAN			
PROJECT NO:			
DATE: 2024-09-28			
DRAWN BY: MRJ			
COPYRIGHT			
PAGE:			A-1

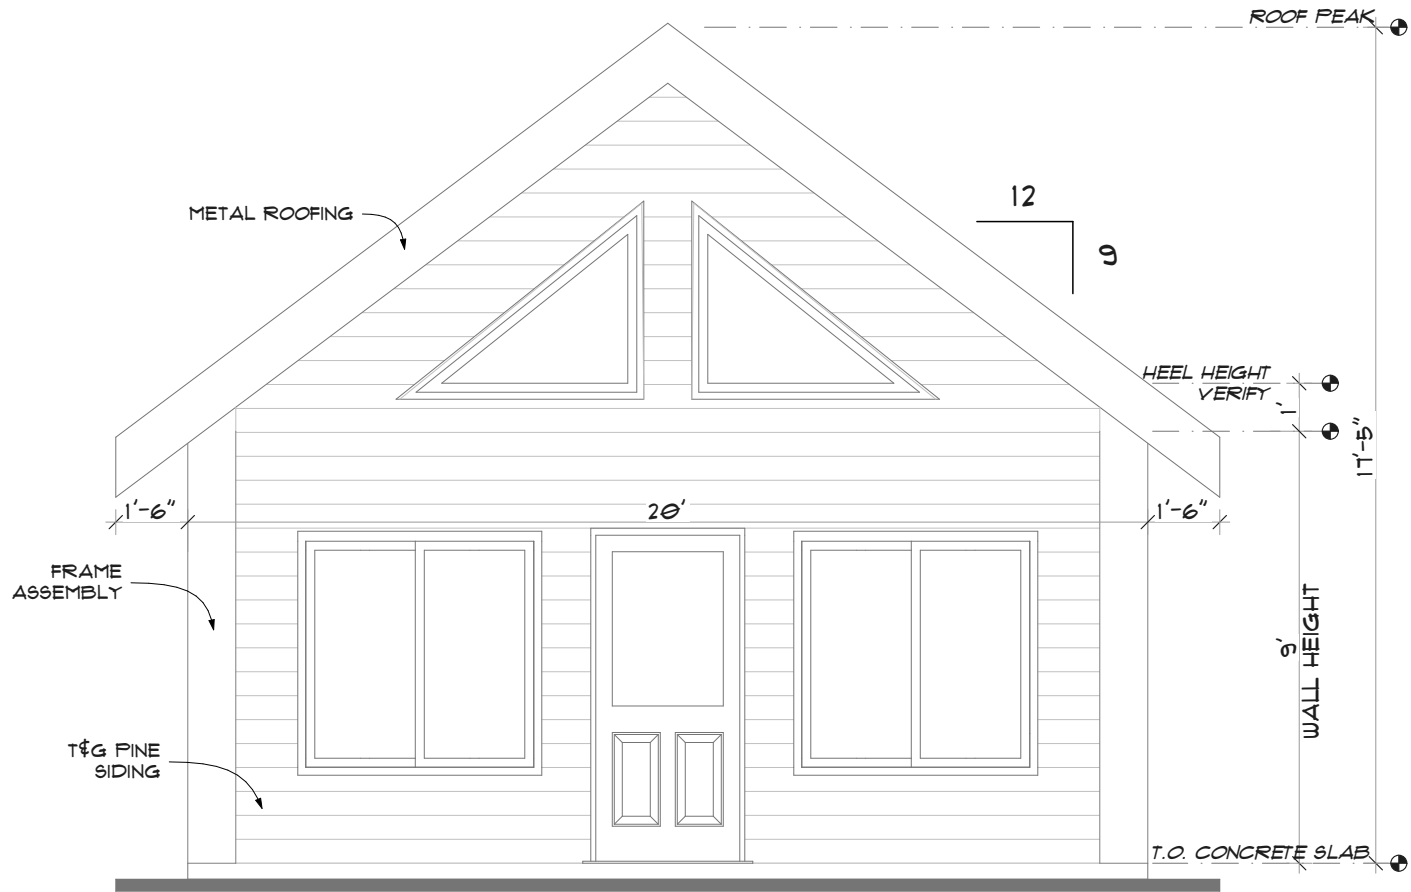

5 FRONT ELEVATION
SCALE: 1/4" = 1'-0"

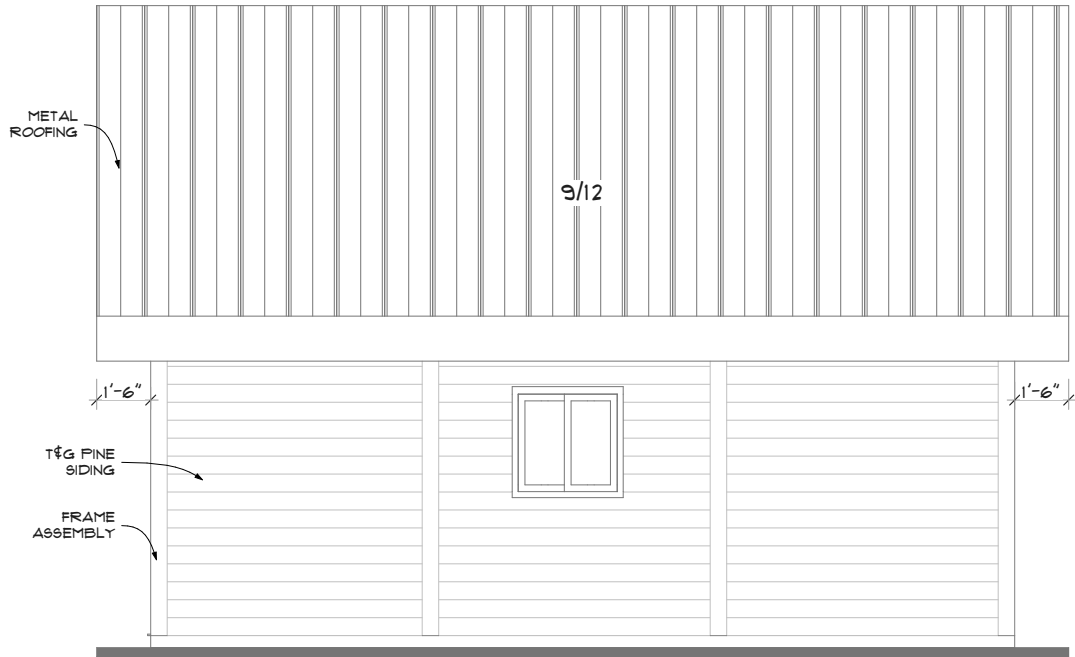

3 RIGHT ELEVATION
SCALE: 3/16" = 1'-0"

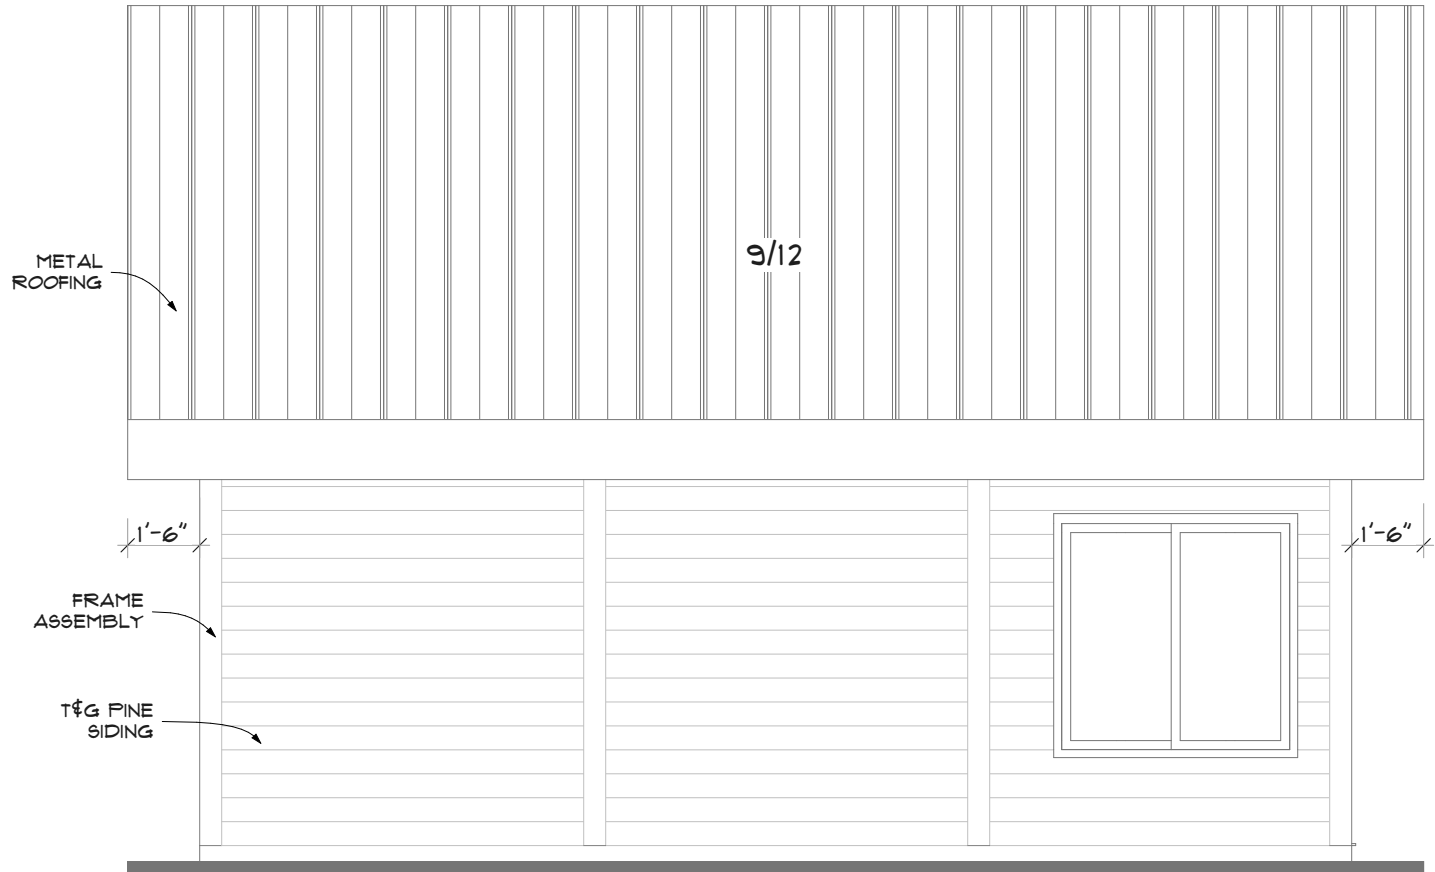

4 LEFT ELEVATION
SCALE: 1/4" = 1'-0"

NOTE:
VERIFY GRADE ON SITE

FOR REVIEW

TIMBER BUILT HOMES			
XXX			
123, AB			
ELEVATIONS			
PROJECT NO:			
DATE: 2024-09-28			
DRAWN BY: MRJ			
COPYRIGHT			
			PAGE: A-2