


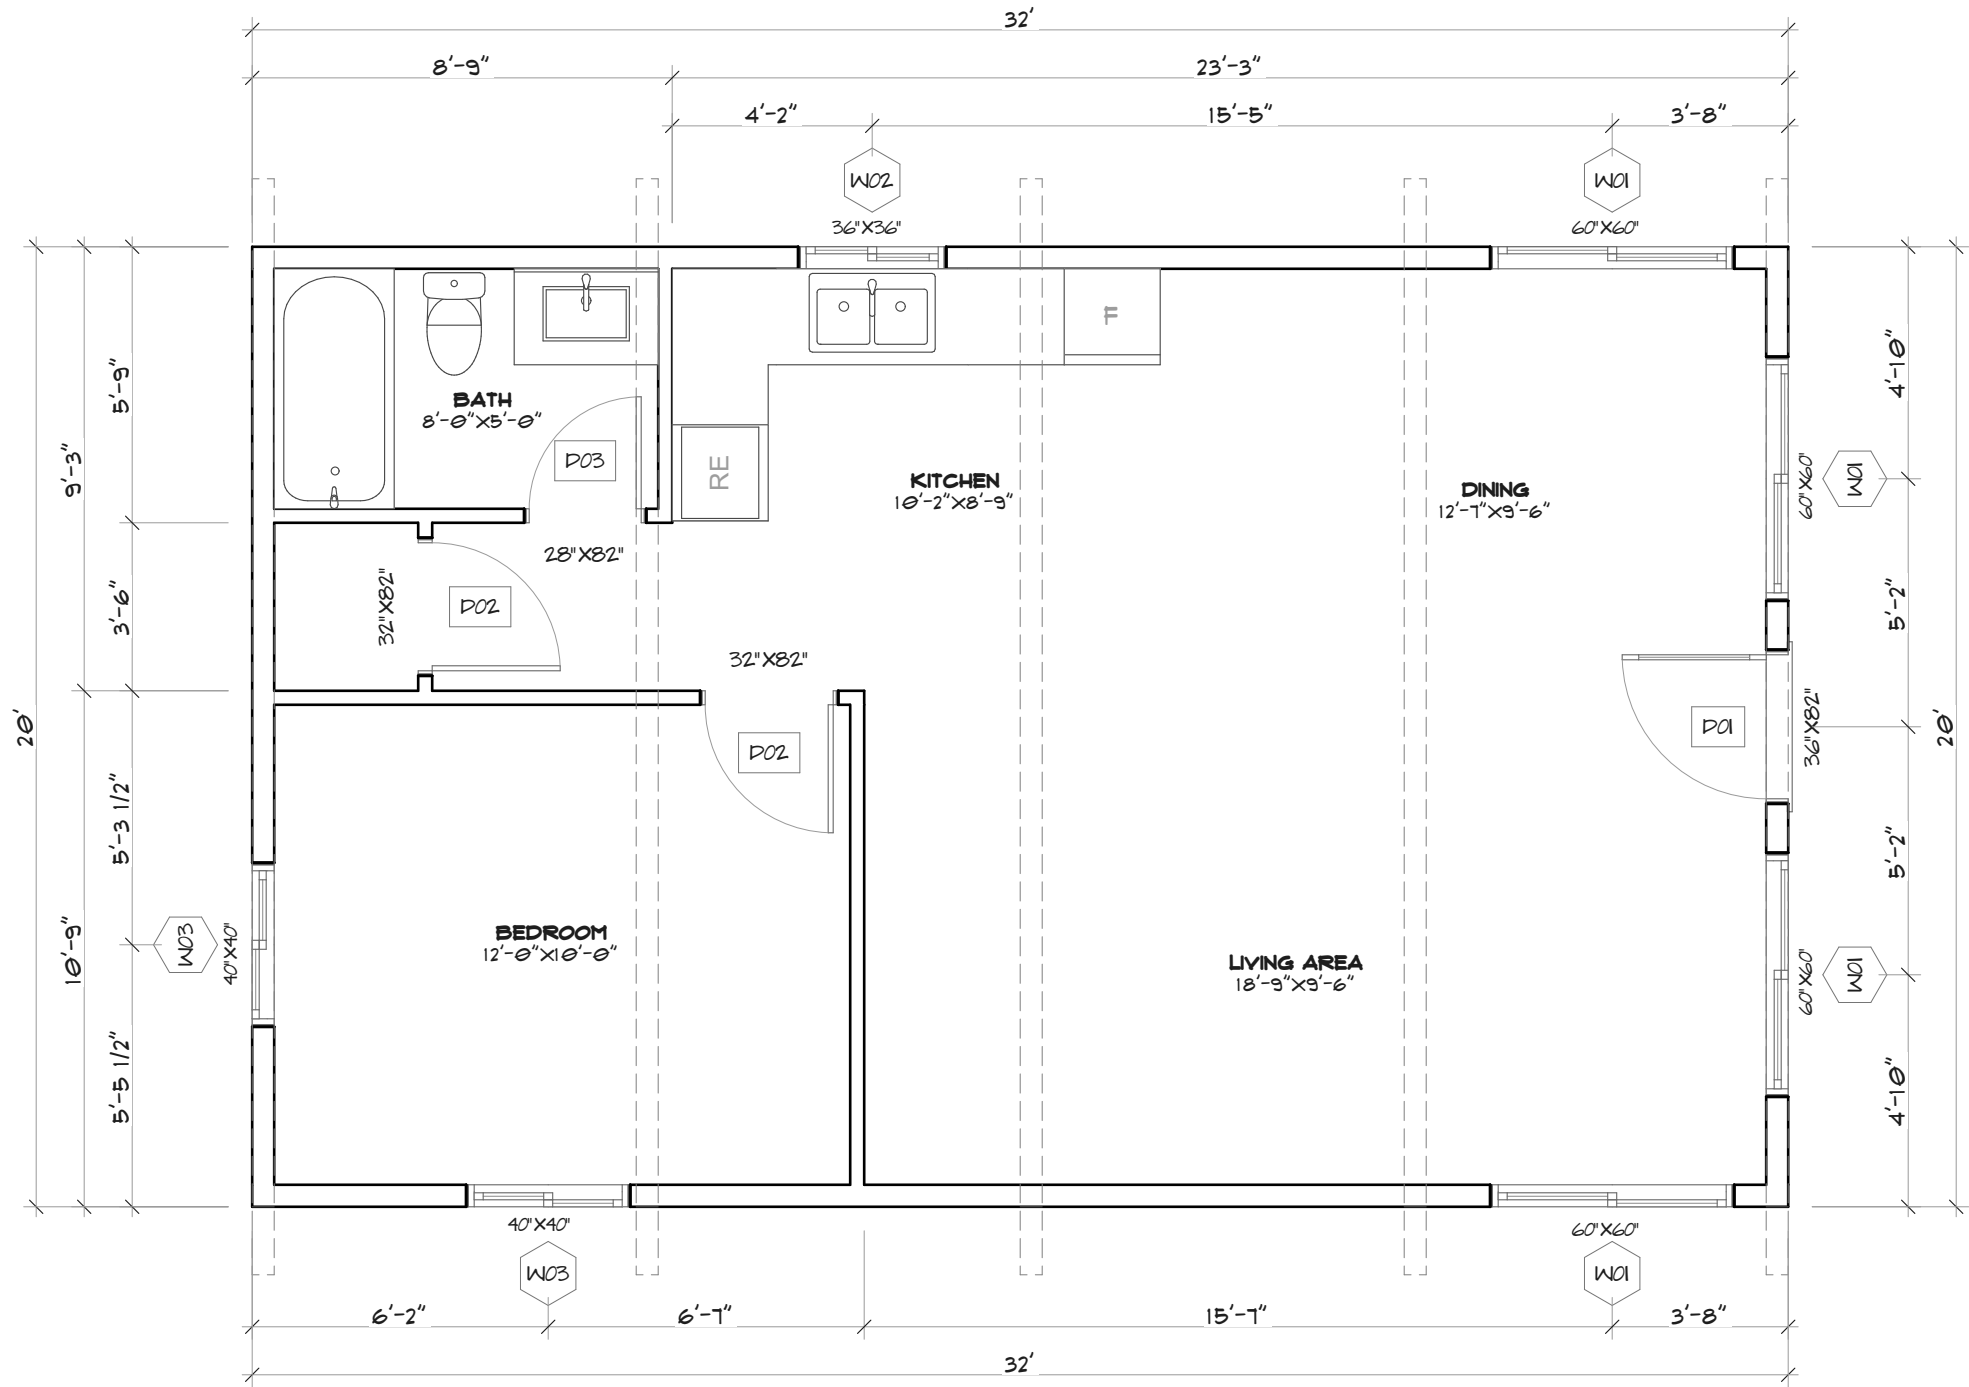


1 FLOOR PLAN
SCALE: 1/4" = 1'-0"


NOTE:
VERIFY GRADE ON SITE

AREA: 640 SQ. FT.
FOR REVIEW


TIMBER BUILT HOMES			
XXX			
123, AB			
FLOOR PLAN			
PROJECT NO:			
DATE: 2024-09-28			
DRAWN BY: MRJ			
COPYRIGHT			
			PAGE:
			A-1

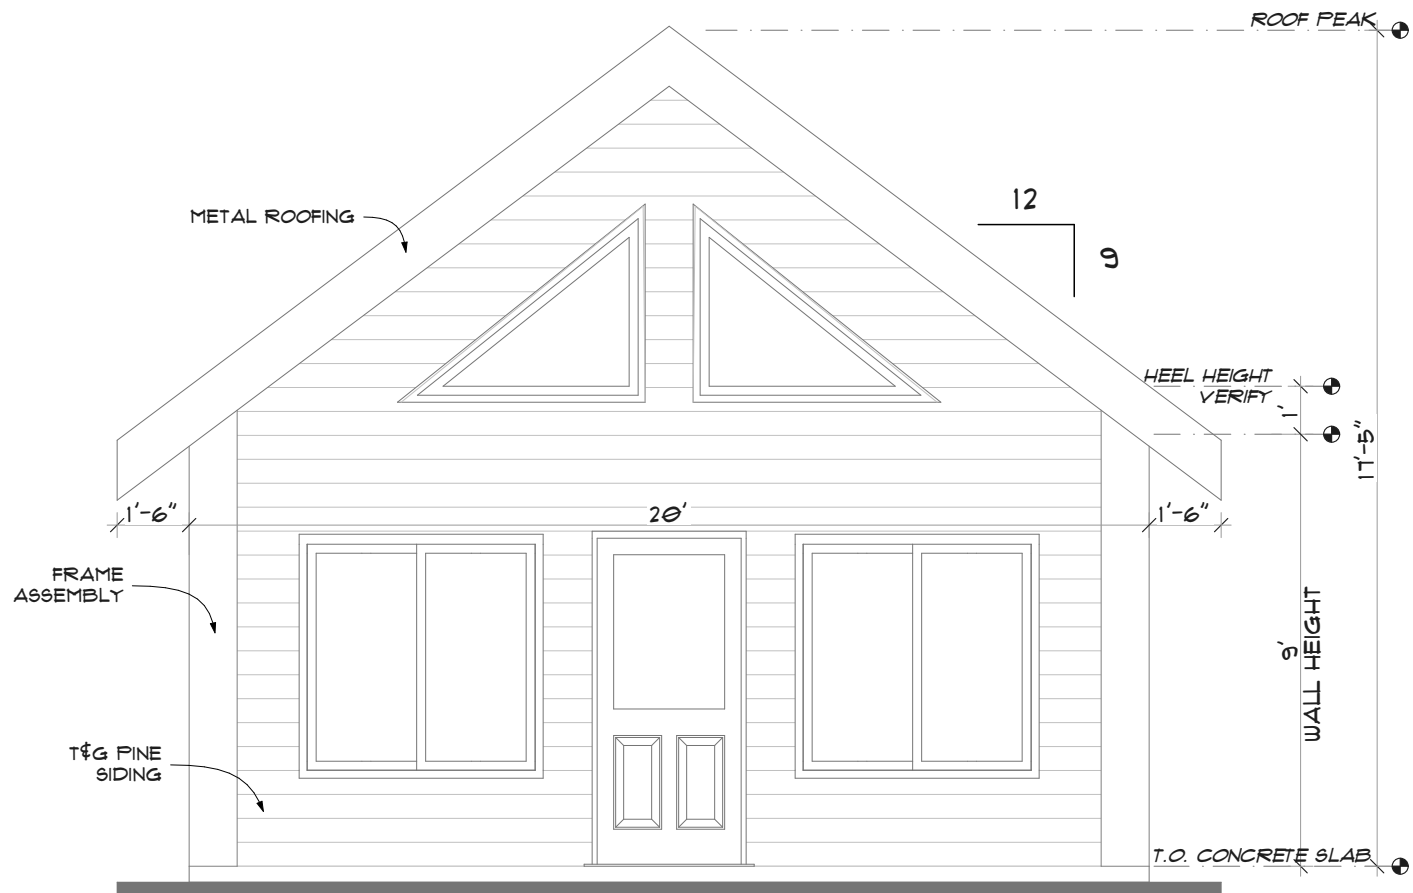


4 FRONT ELEVATION
SCALE: 1/4" = 1'-0"

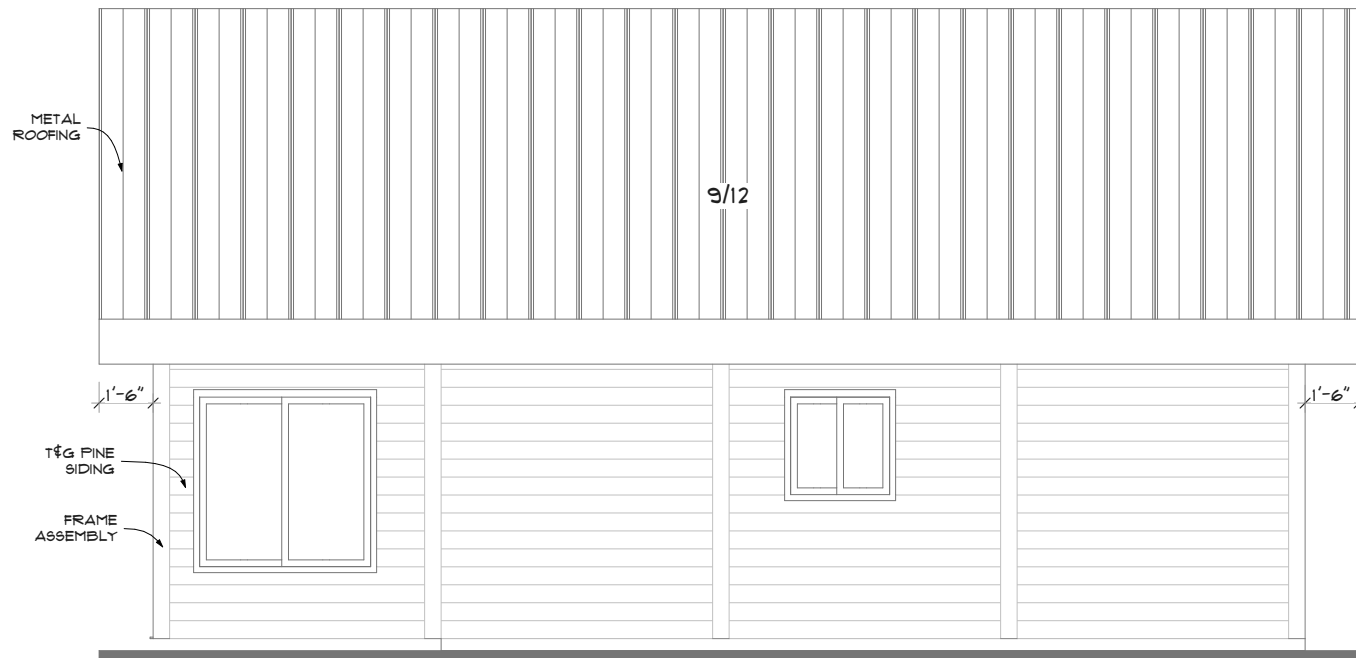

2 RIGHT ELEVATION
SCALE: 3/16" = 1'-0"

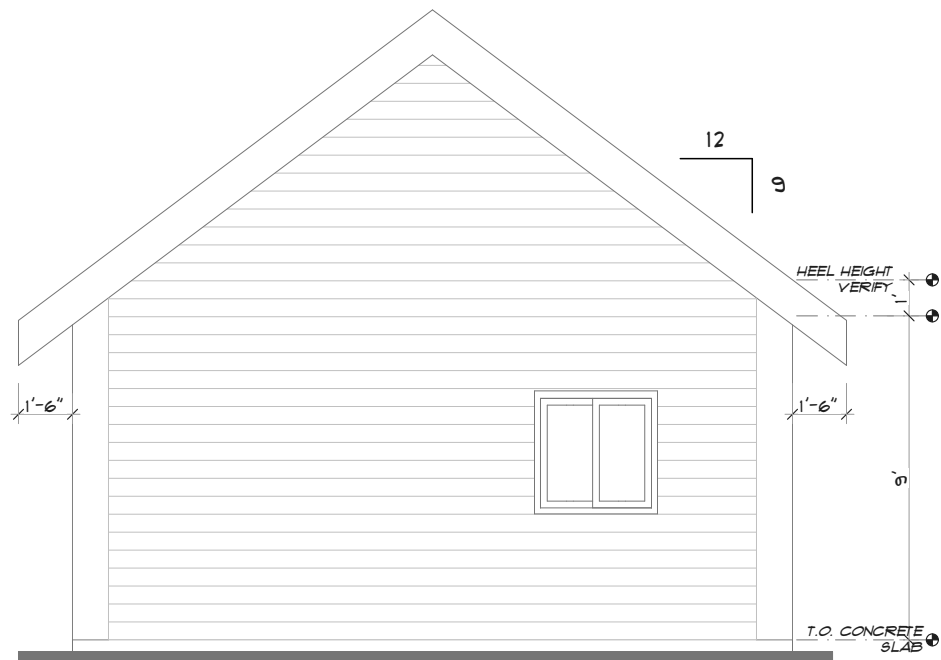

5 REAR ELEVATION
SCALE: 3/16" = 1'-0"

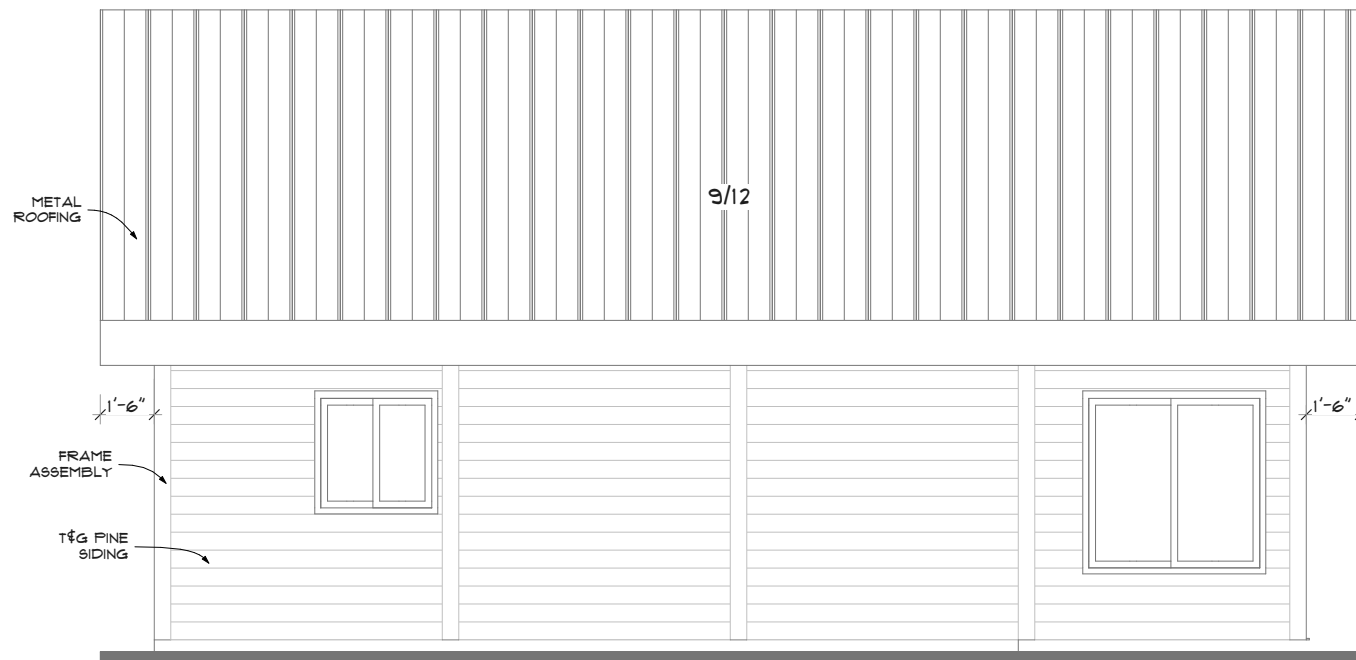

3 LEFT ELEVATION
SCALE: 3/16" = 1'-0"

NOTE:
VERIFY GRADE ON SITE

FOR REVIEW

TIMBER BUILT HOMES			
XXX			
123, AB			
ELEVATIONS			
PROJECT NO:			
DATE: 2024-09-28			
DRAWN BY: MRJ			
COPYRIGHT			
			PAGE: A-2