


NOTE:
VERIFY GRADE ON SITE

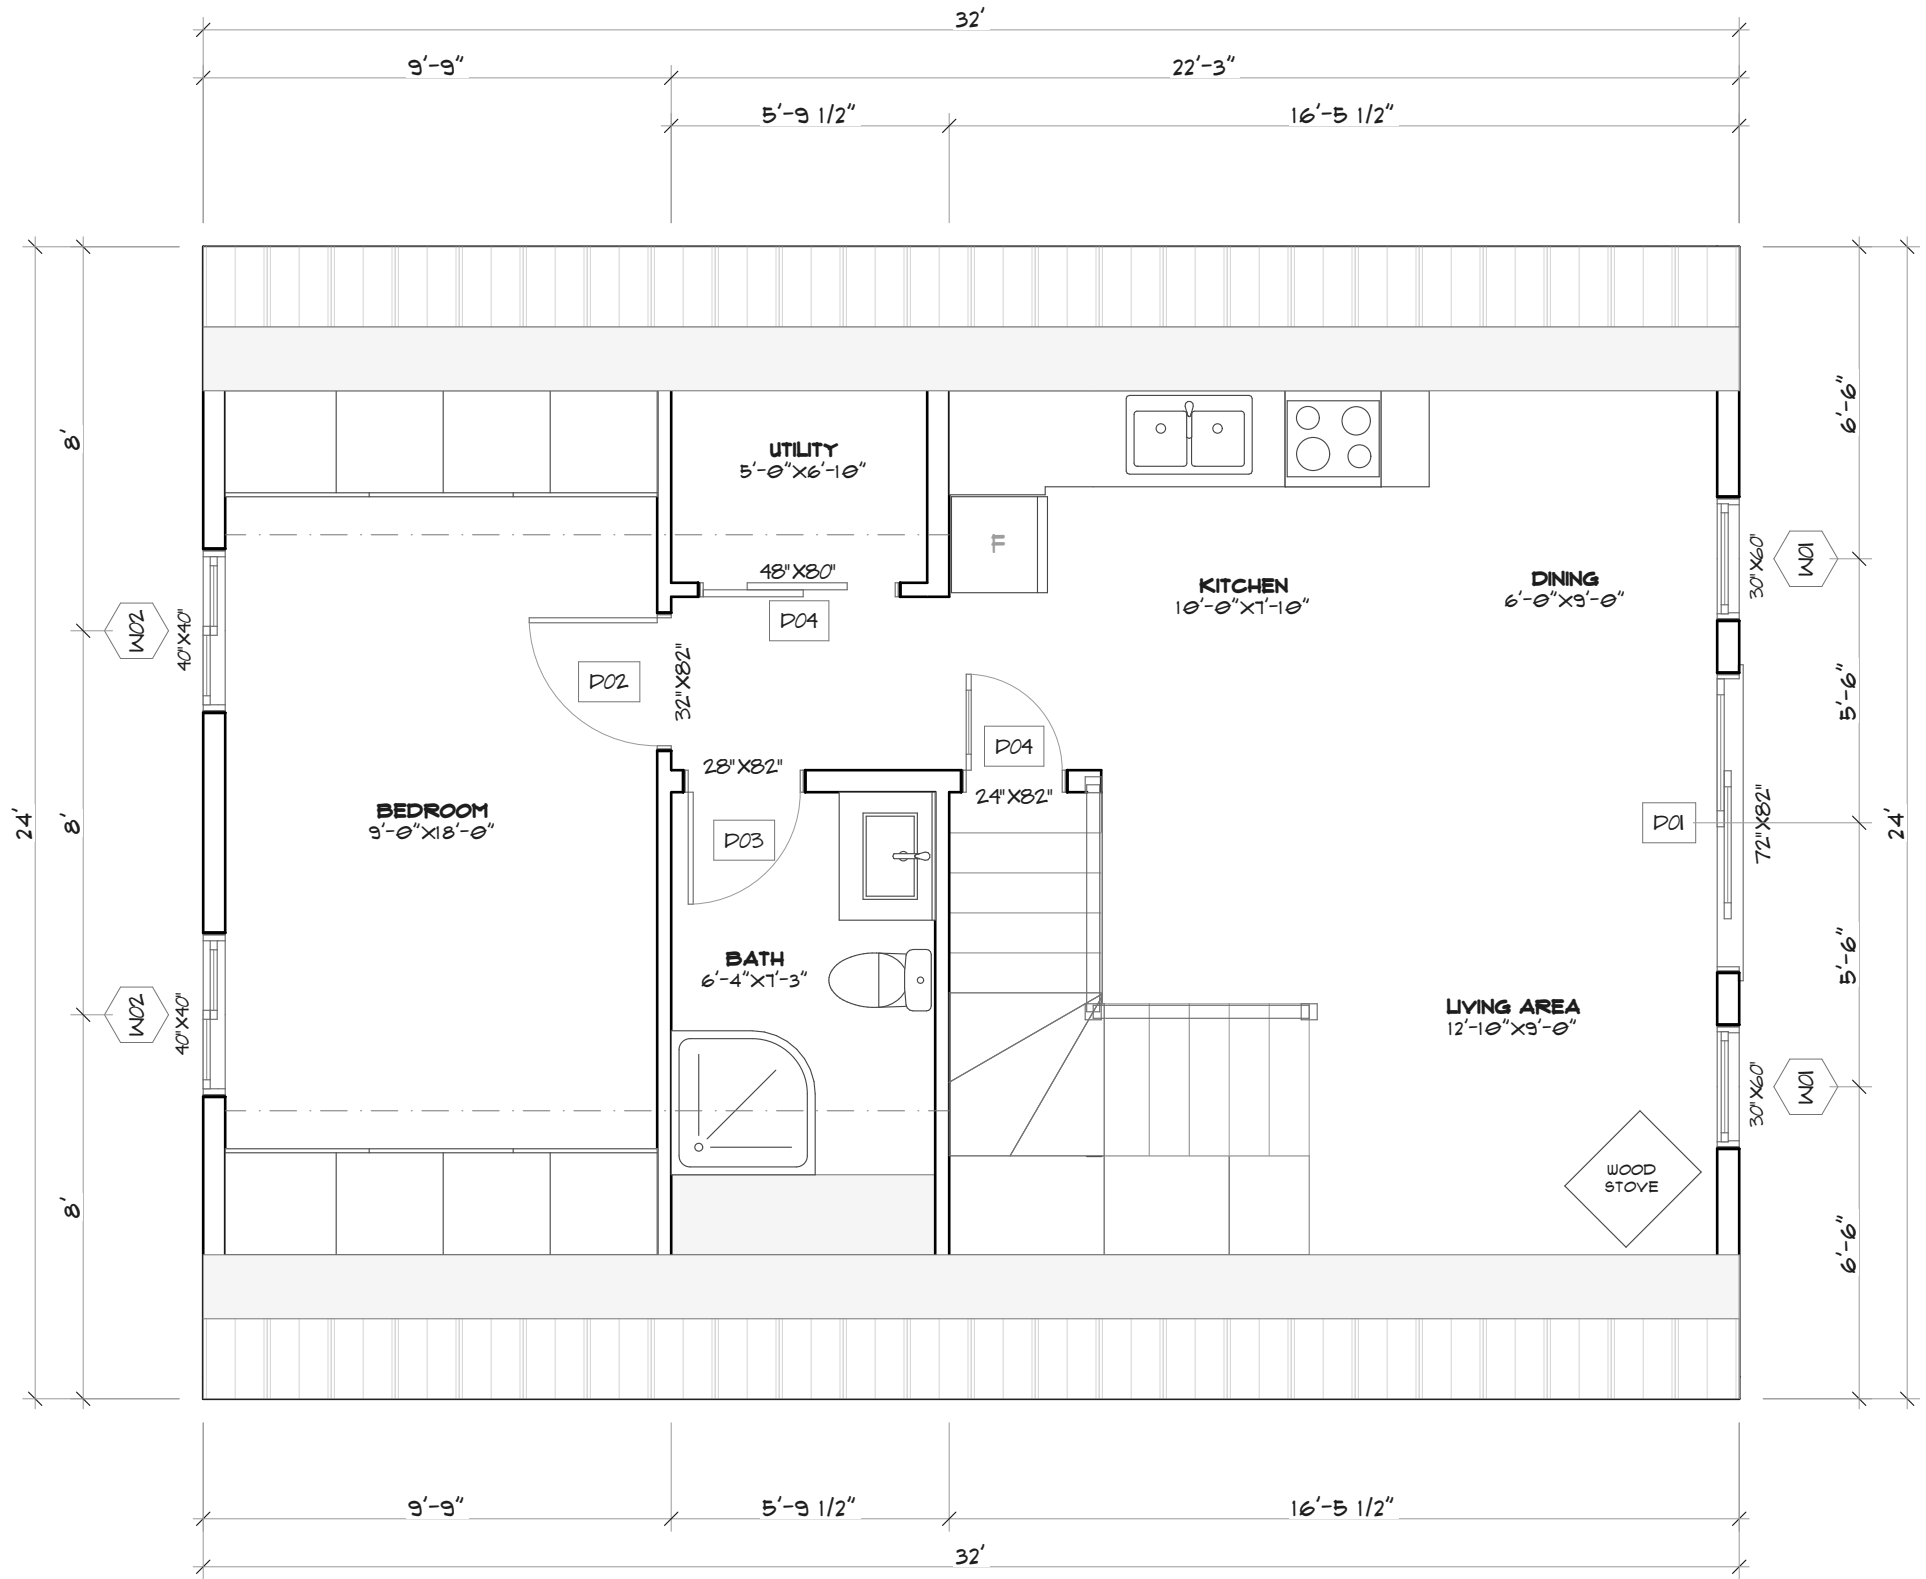


1 FLOOR PLAN
SCALE: 1/4" = 1'-0"

AREA: 168 SQ. FT.

FOR REVIEW


TIMBER BUILT HOMES			
XXX			
123, AB			
FLOOR PLAN			
PROJECT NO:			
DATE: 2024-10-14			
DRAWN BY: MRJ			
COPYRIGHT			
			A-1

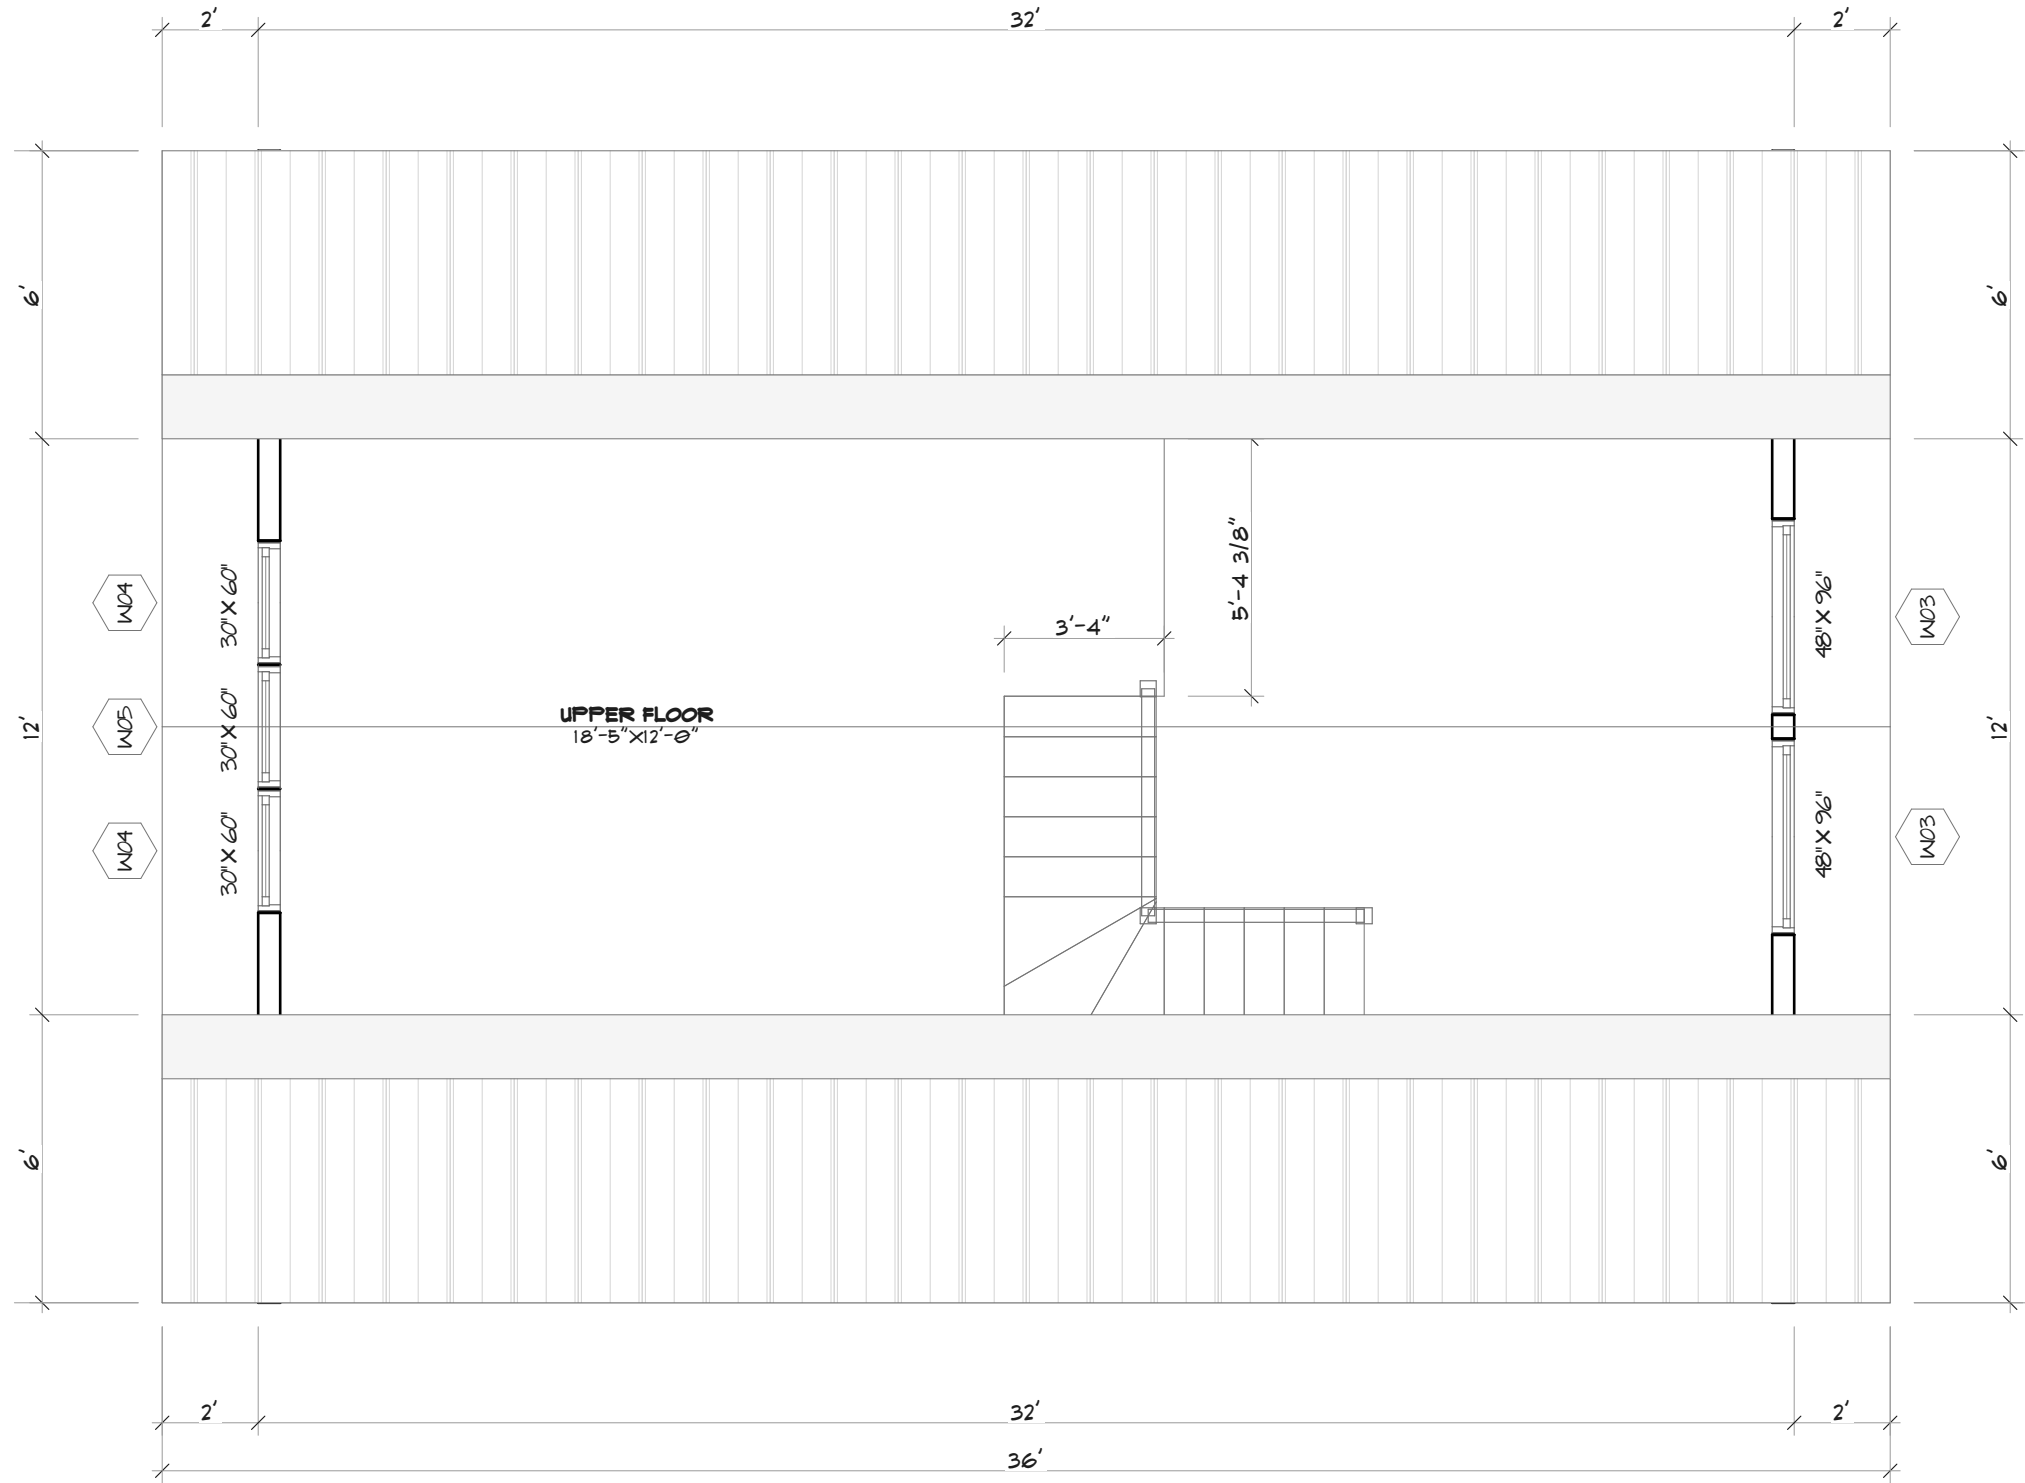

1 **UPPER FLOOR PLAN**
SCALE: 1/4" = 1'-0"

TIMBER BUILT HOMES			
XXX			
123, AB			
UPPER FLOOR			
PROJECT NO:			
DATE: 2024-10-14			
DRAWN BY: MRJ			
COPYRIGHT			


FOR REVIEW

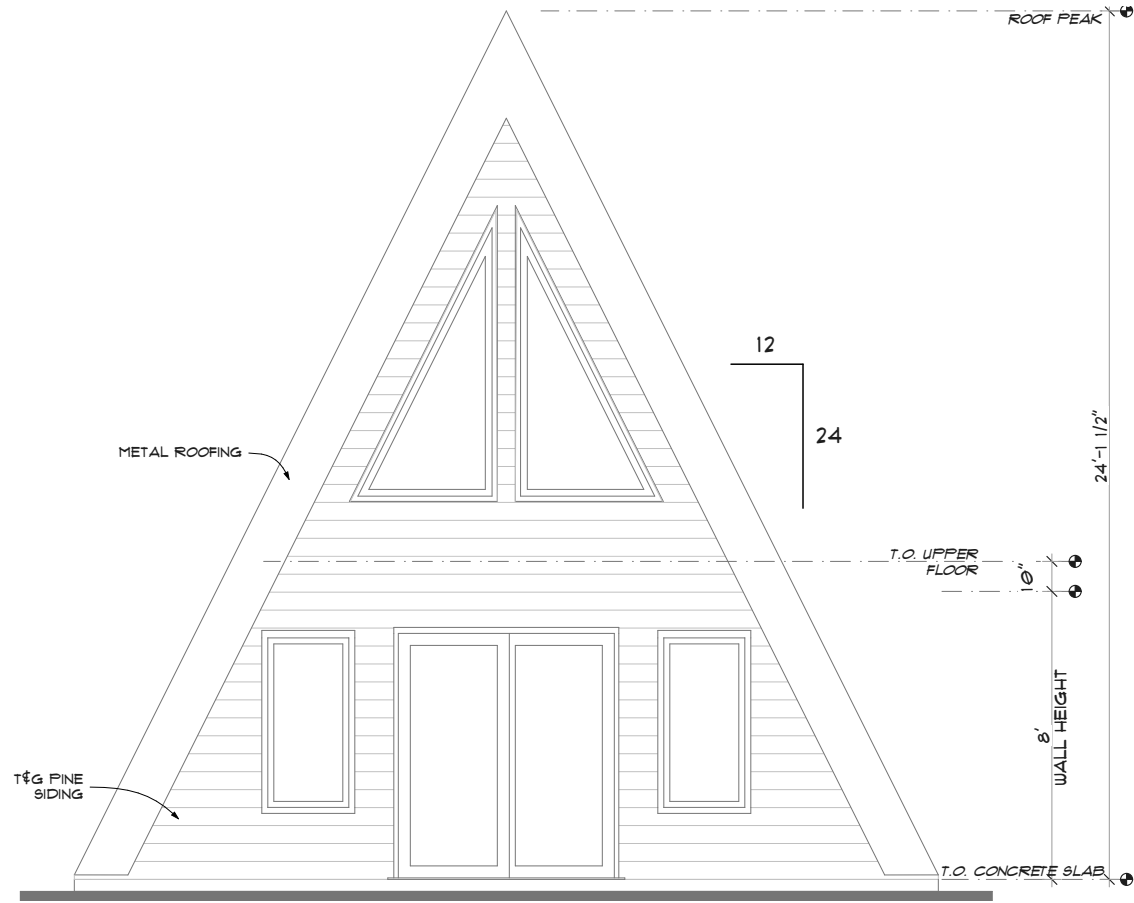

4

FRONT ELEVATION


SCALE: 3/16" = 1'-0"

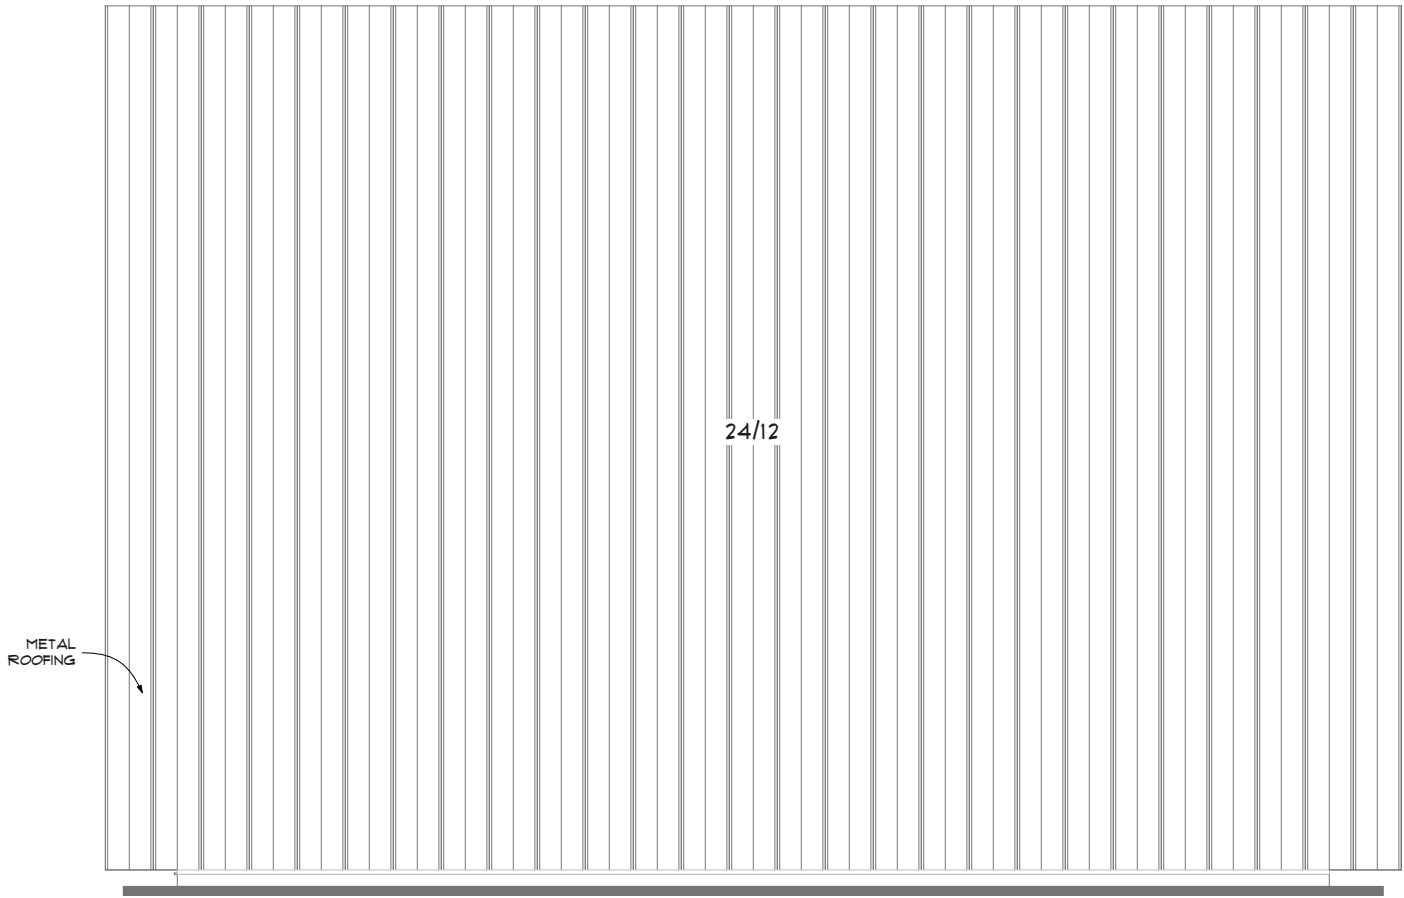

2

RIGHT ELEVATION


SCALE: 3/16" = 1'-0"

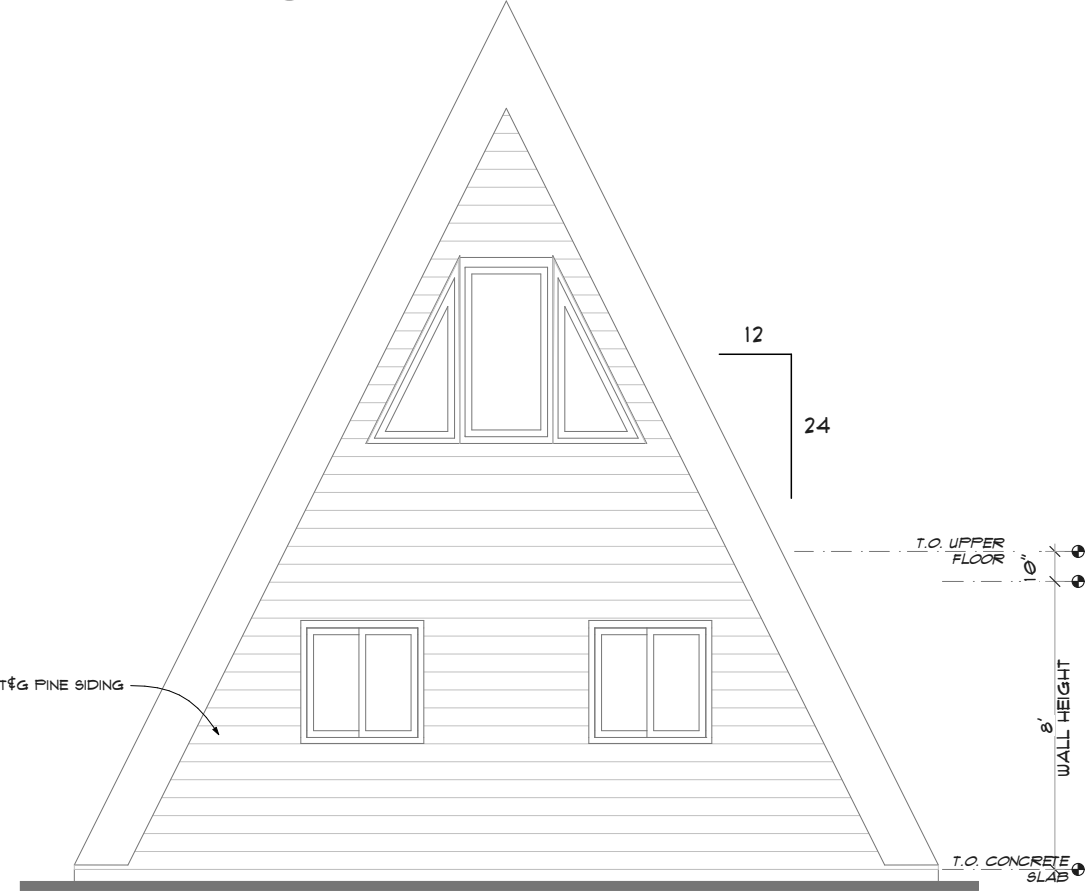

5

REAR ELEVATION

SCALE: 3/16" = 1'-0"

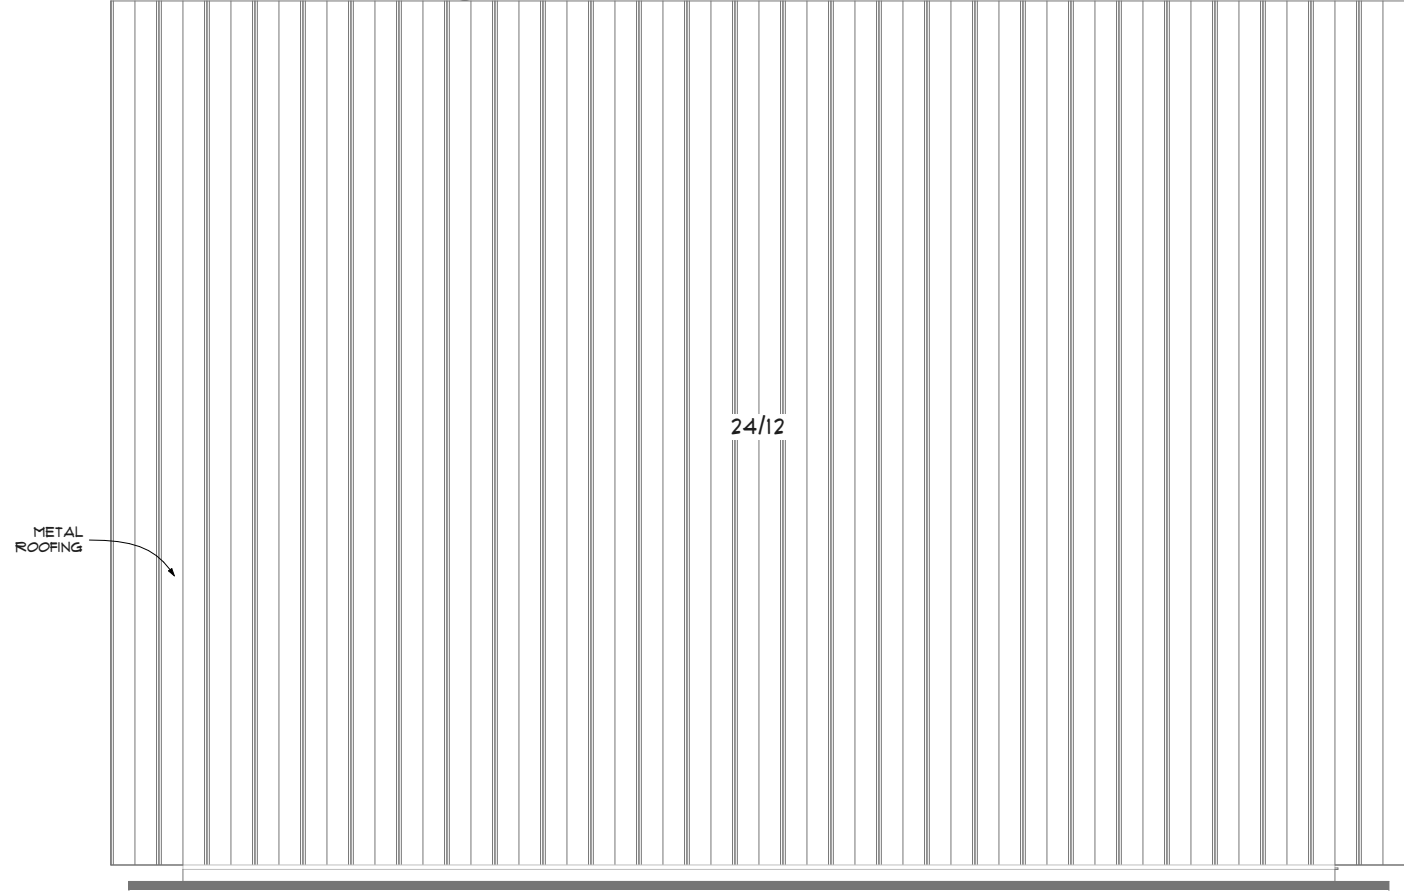

3

LEFT ELEVATION

SCALE: 3/16" = 1'-0"

NOTE:
VERIFY GRADE ON SITE

FOR REVIEW

TIMBER BUILT HOMES			
XXX			
123, AB			
ELEVATIONS			
PROJECT NO:			
DATE: 2024-10-14			
DRAWN BY: MRJ			
COPYRIGHT			
			PAGE: A-3